



Sjelle - Projektområdet

 Områdeafgrænsning

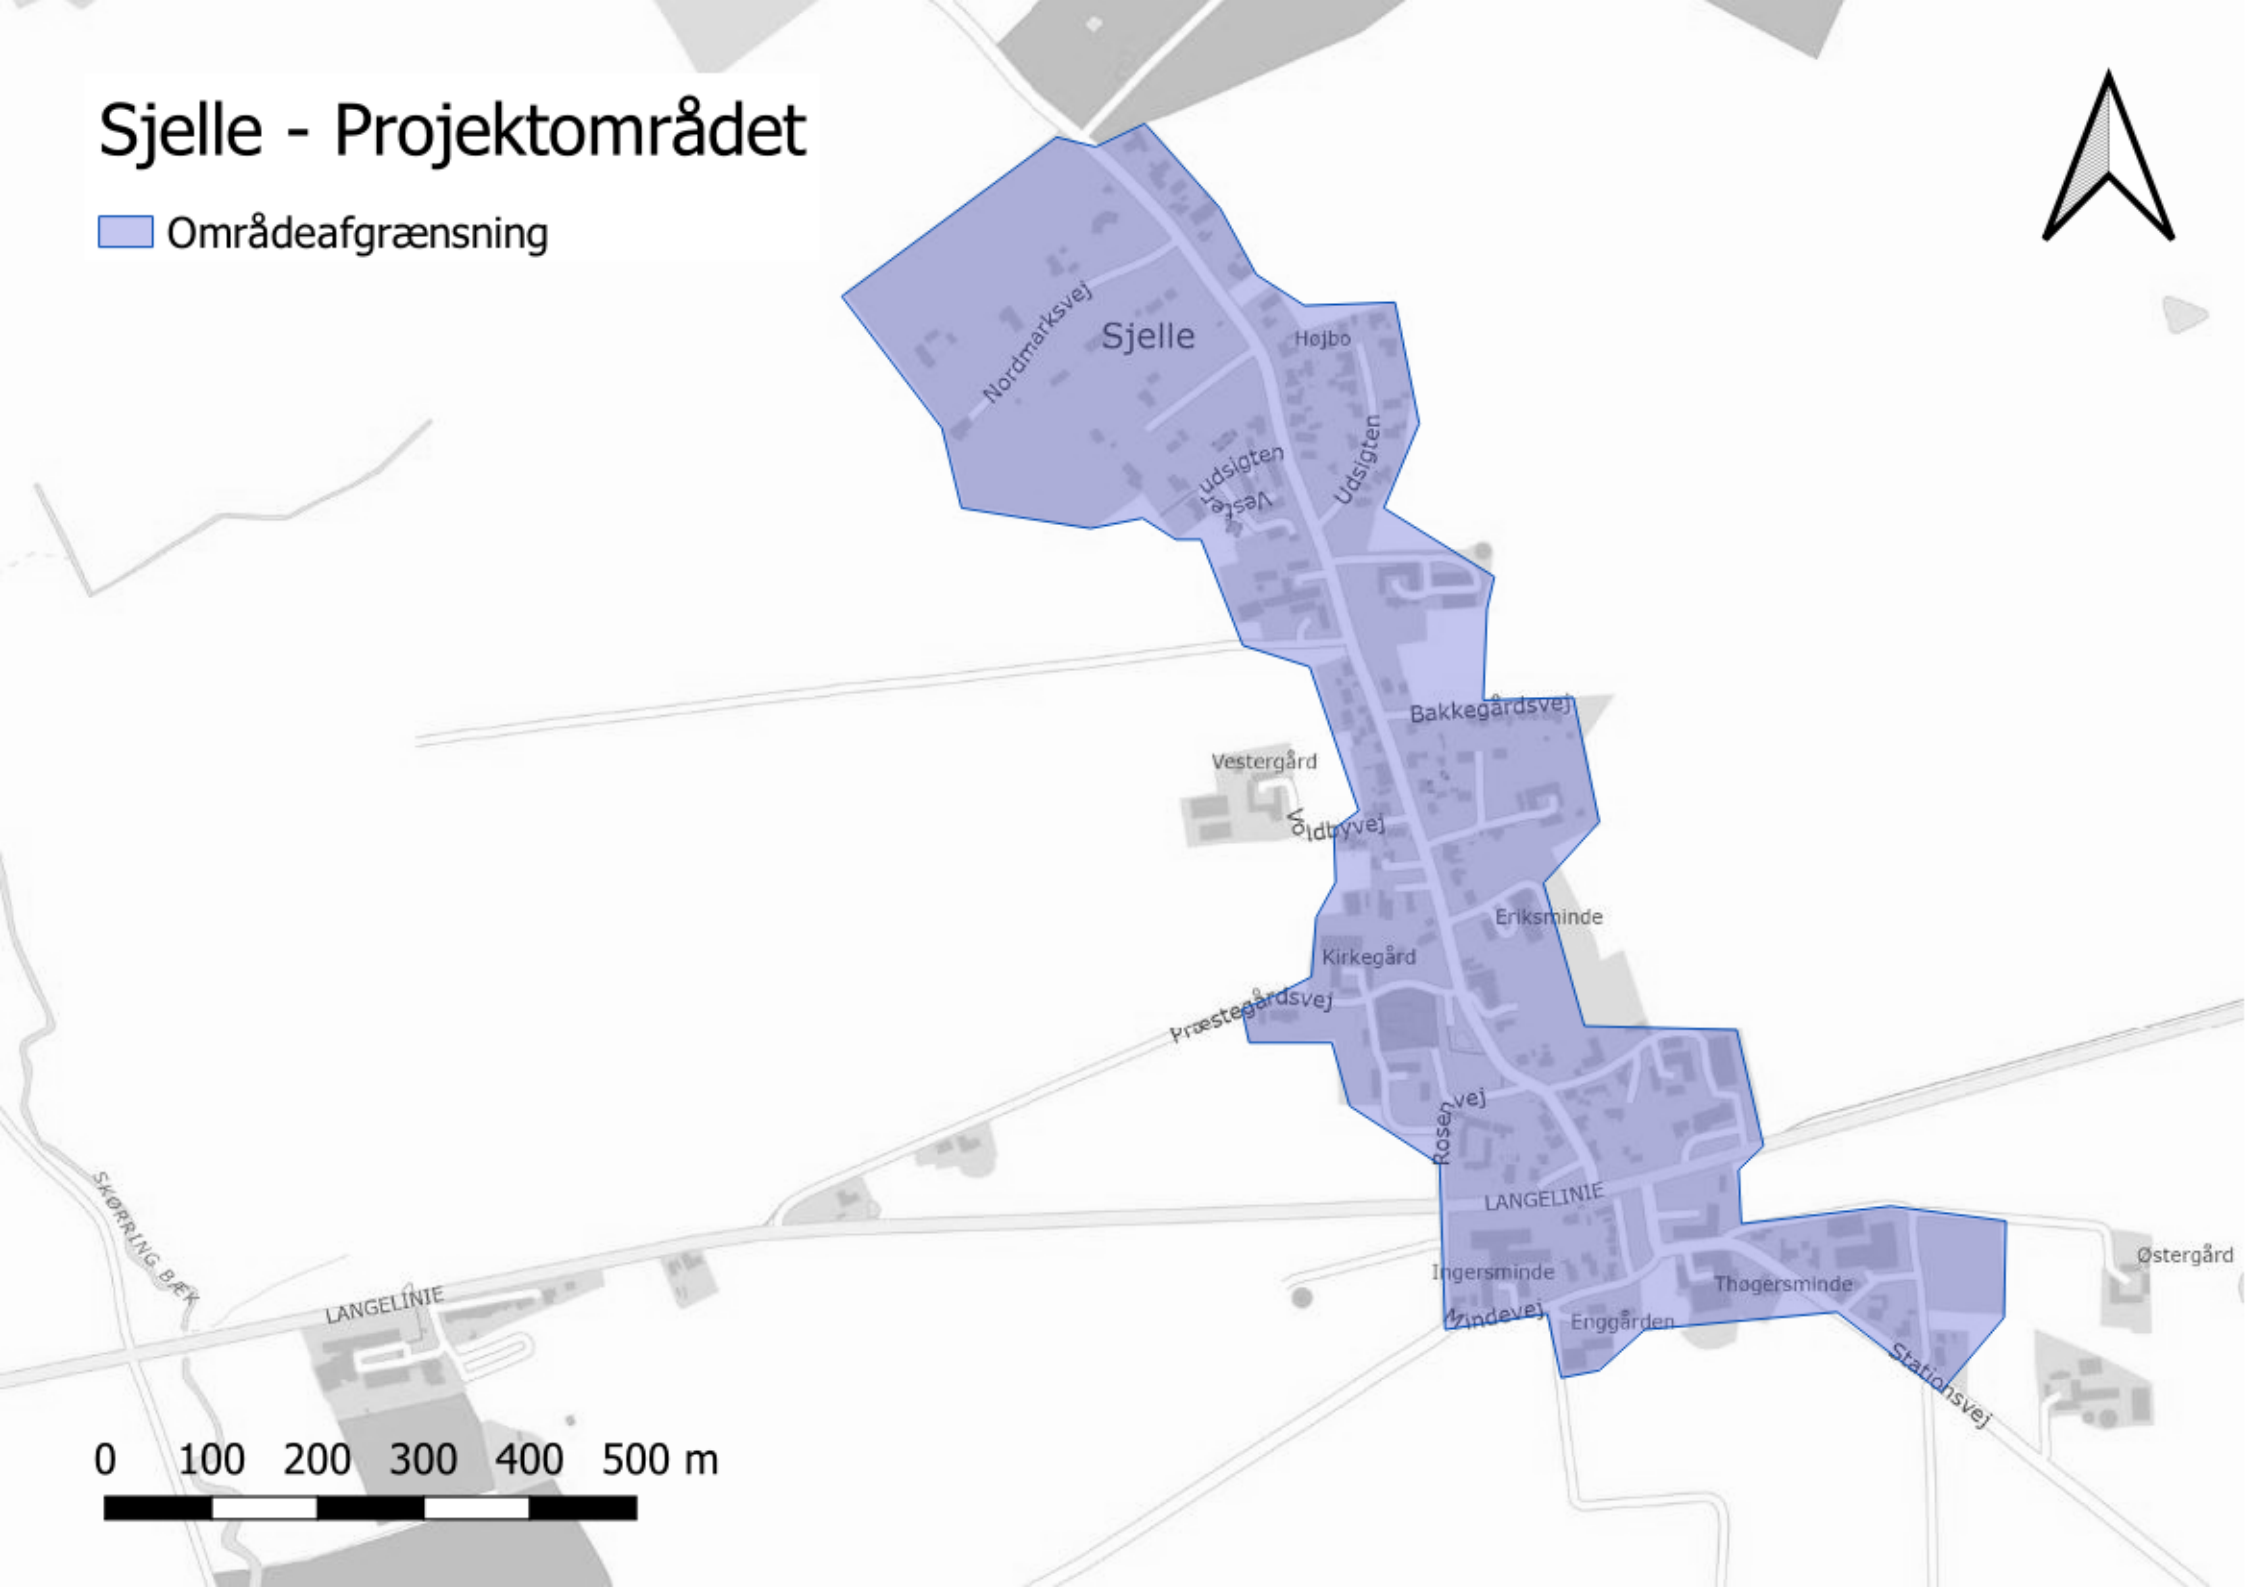

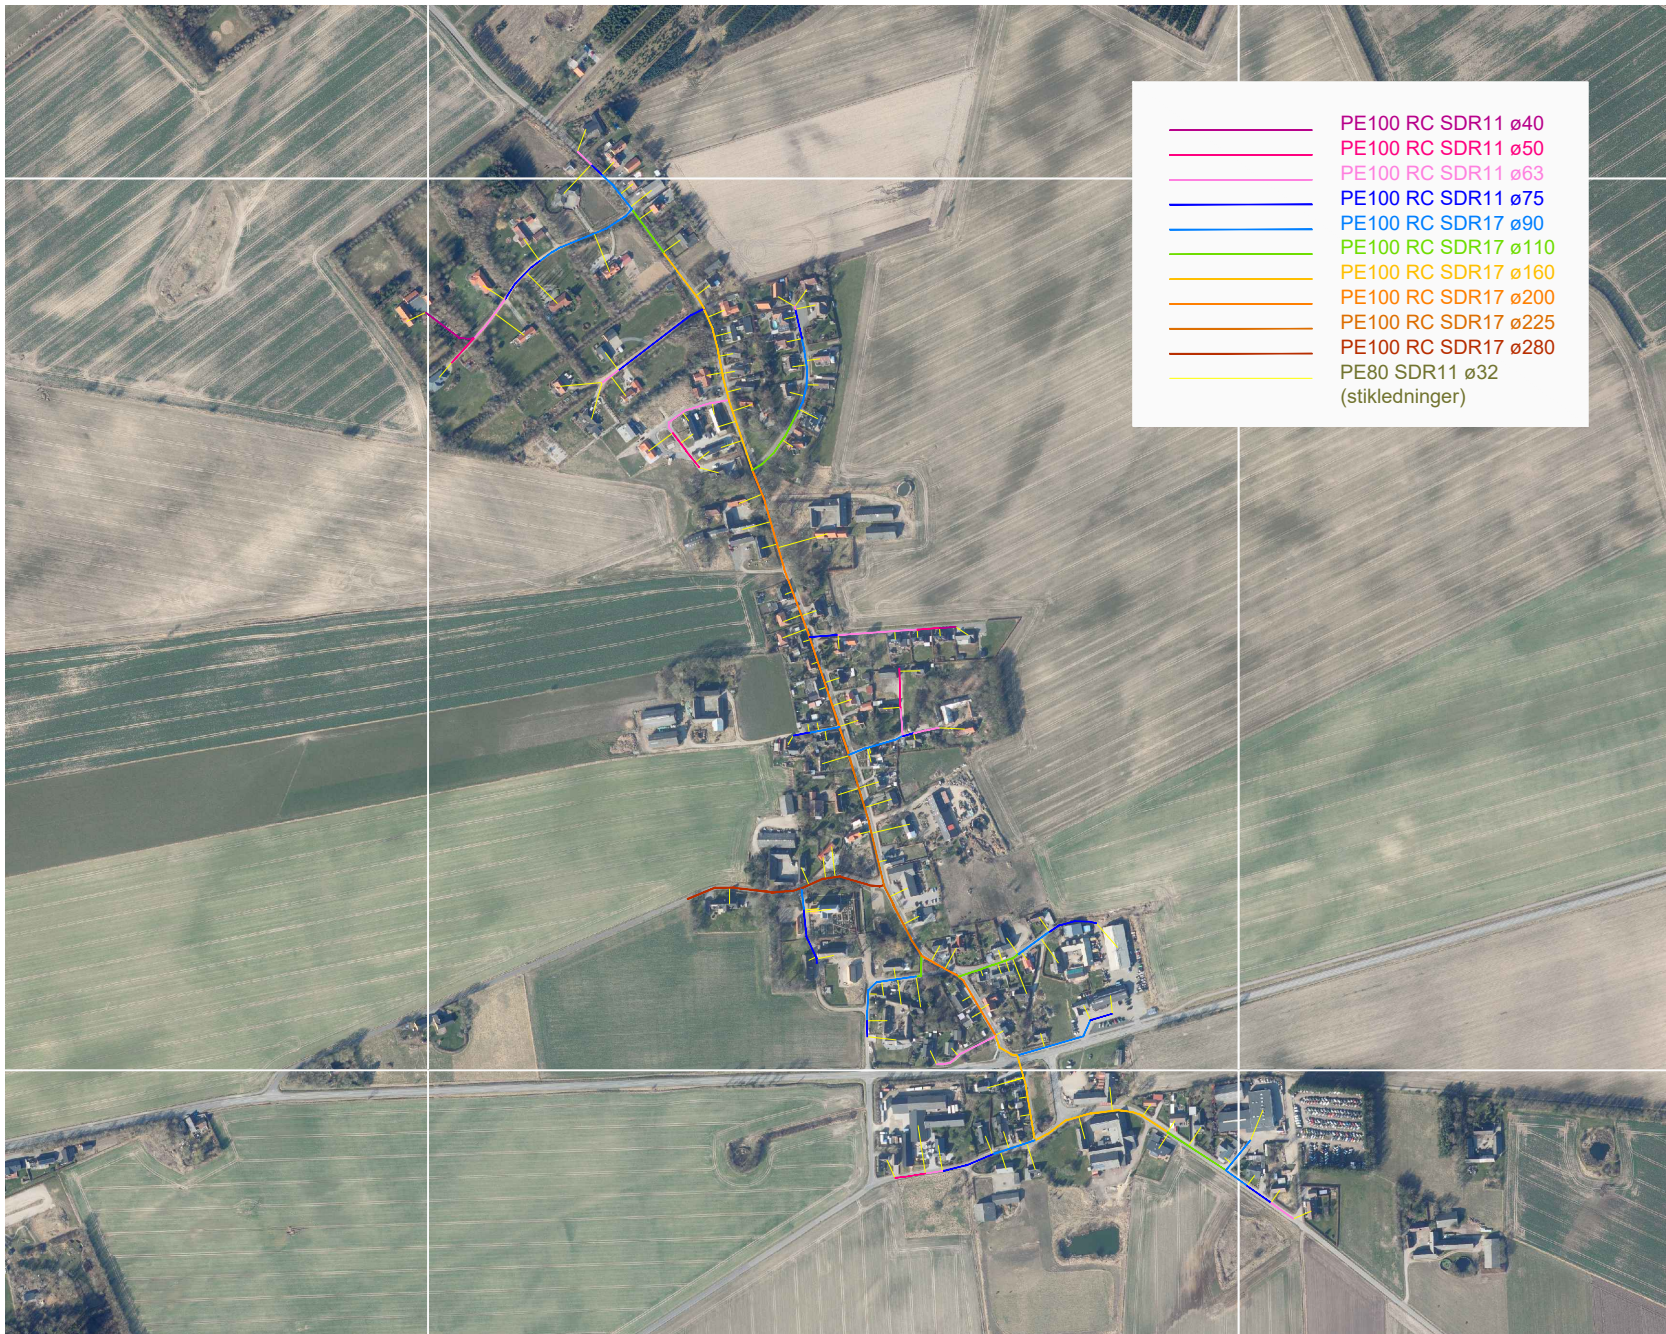

- PE100 RC SDR11 \varnothing 40
- PE100 RC SDR11 \varnothing 50
- PE100 RC SDR11 \varnothing 63
- PE100 RC SDR11 \varnothing 75
- PE100 RC SDR17 \varnothing 90
- PE100 RC SDR17 \varnothing 110
- PE100 RC SDR17 \varnothing 160
- PE100 RC SDR17 \varnothing 200
- PE100 RC SDR17 \varnothing 225
- PE100 RC SDR17 \varnothing 280
- PE80 SDR11 \varnothing 32
(stikledninger)